


This diagram is for illustrative purposes only, and should not be relied upon for installation.

240V/120V Branch Circuits, Interior Wiring
Table 310.16
SER, 60C
2C + grounded (neutral) + EGC

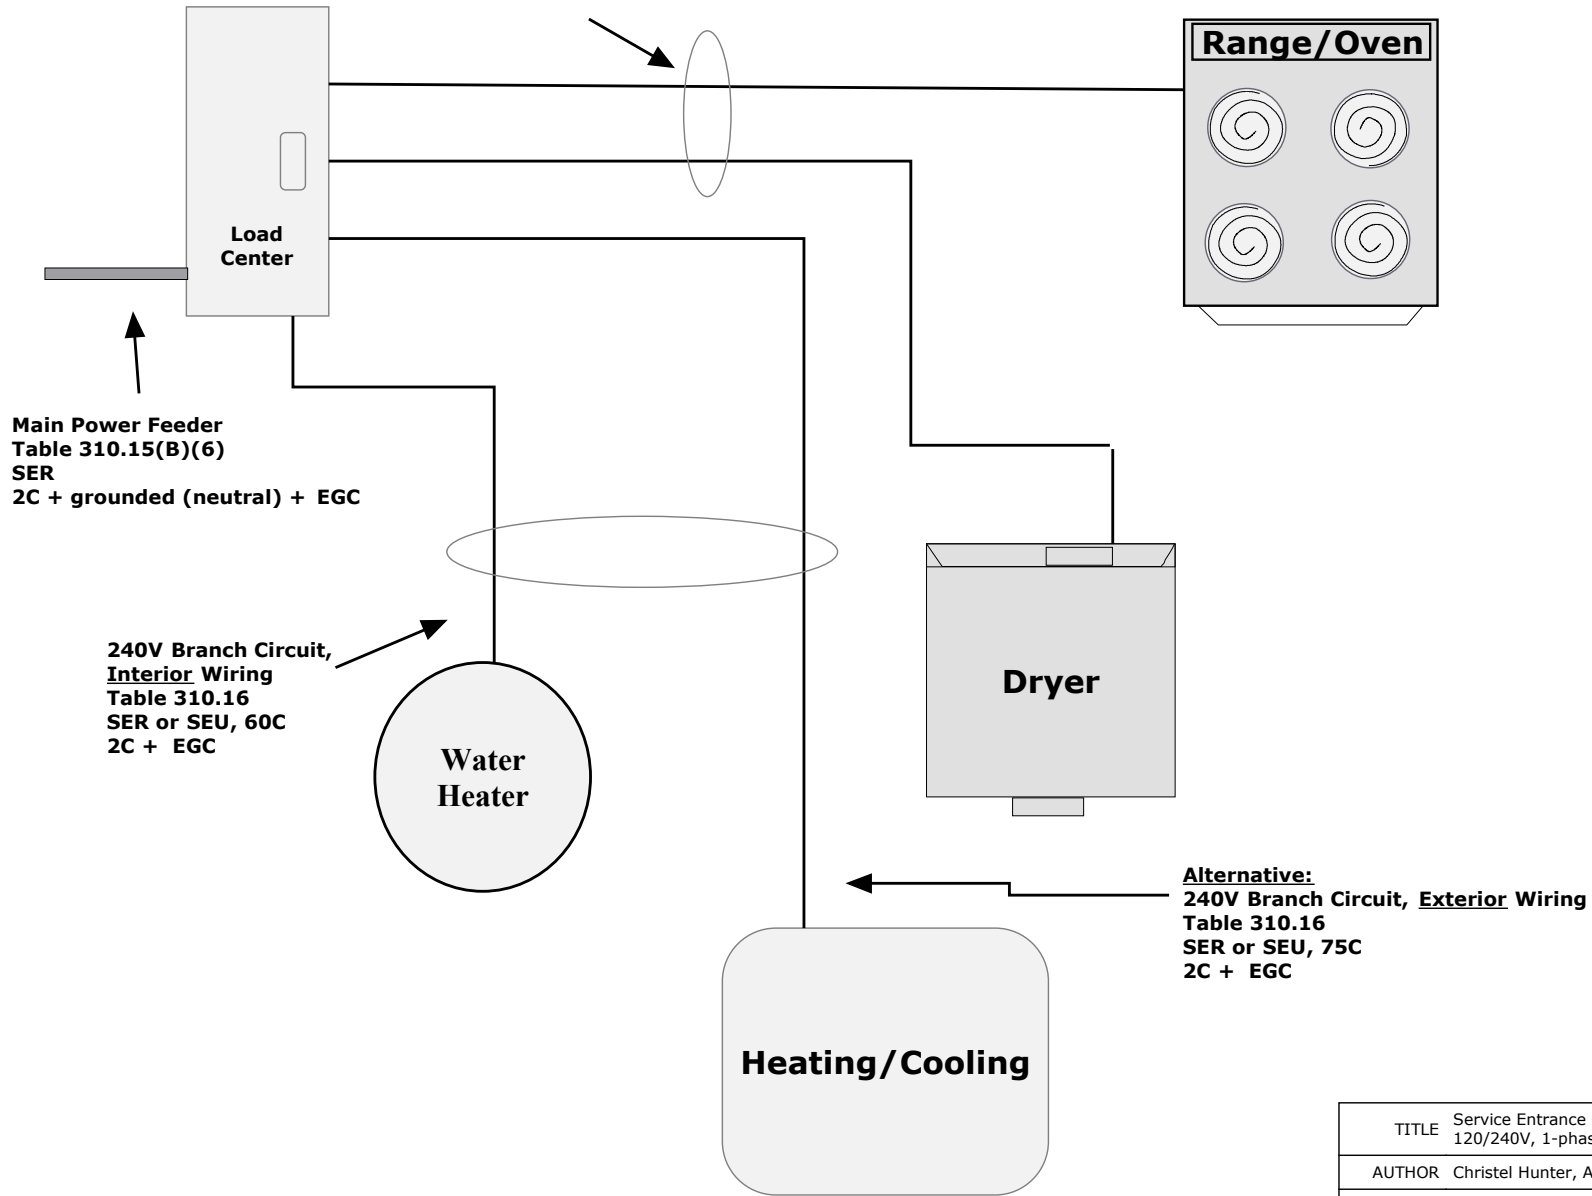

TITLE	Service Entrance Cable Example - Dwelling Unit 120/240V, 1-phase, Dwelling Services and Feeders			
AUTHOR	Christel Hunter, Alcan Cable			
DATE	11/06/08	SHEET	3	OF 5
REVISION	2008 NEC - 1	christel.hunter@alcan.com		

Check with your local Authority Having Jurisdiction to determine if your installation meets the applicable codes.